


IT IS THE BUILDING CONTRACTOR'S RESPONSIBILITY TO CHECK THESE PLANS CAREFULLY BEFORE CONSTRUCTIONS & TO BUILD THE STRUCTURE IN COMPLIANCE WITH ALL APPLICABLE CODES & ORDINANCES. THE PREPARER OF THESE PLANS ASSUMES NO FINANCIAL LIABILITY RESULTING FROM ERRORS IN THESE PLANS.


NOTES

- FLASH AND CAULK ALL EXTERIOR WINDOWS AND DOORS AS PER MANUFACTURERS INSTRUCTIONS.
- PROVIDE 9" FLASHING AROUND ALL WINDOWS AND DOORS WITH SILL PLATE FLASHING.

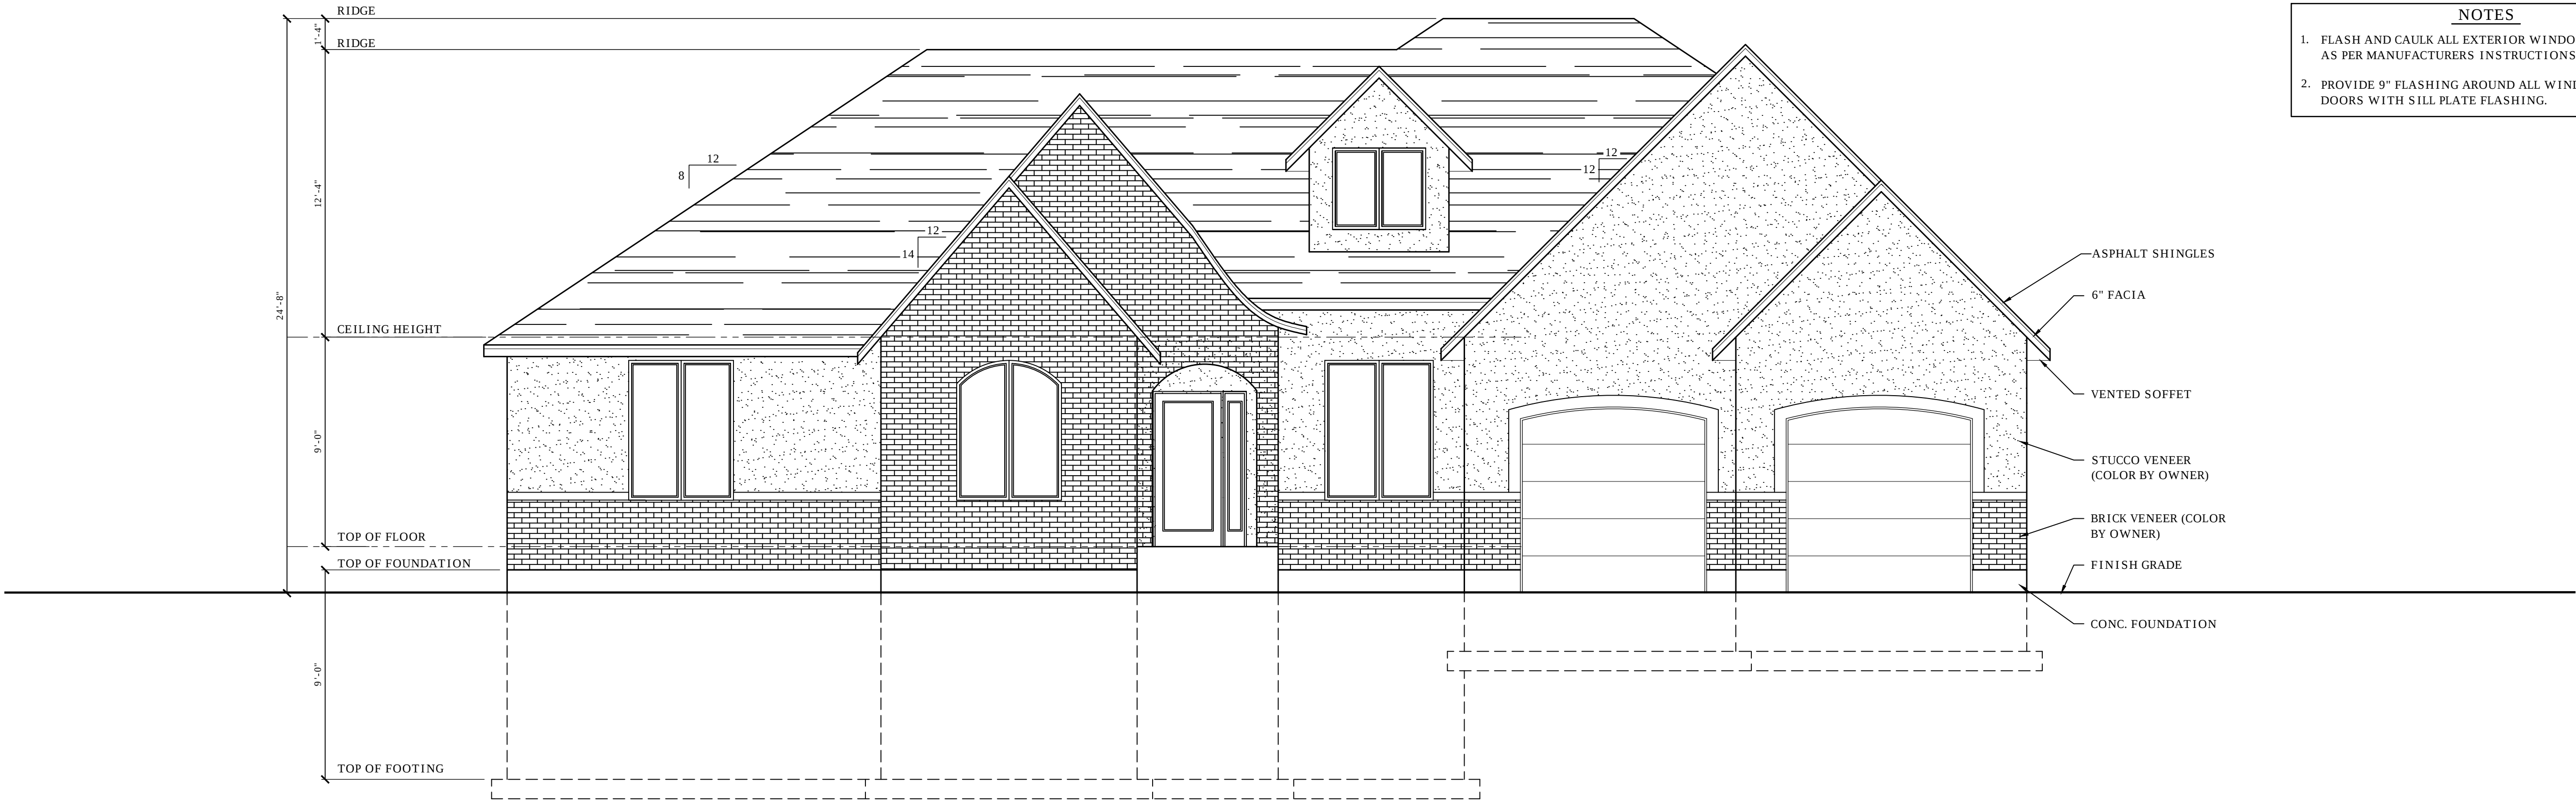

FRONT ELEVATION

SCALE: 1/4" = 1'-0"

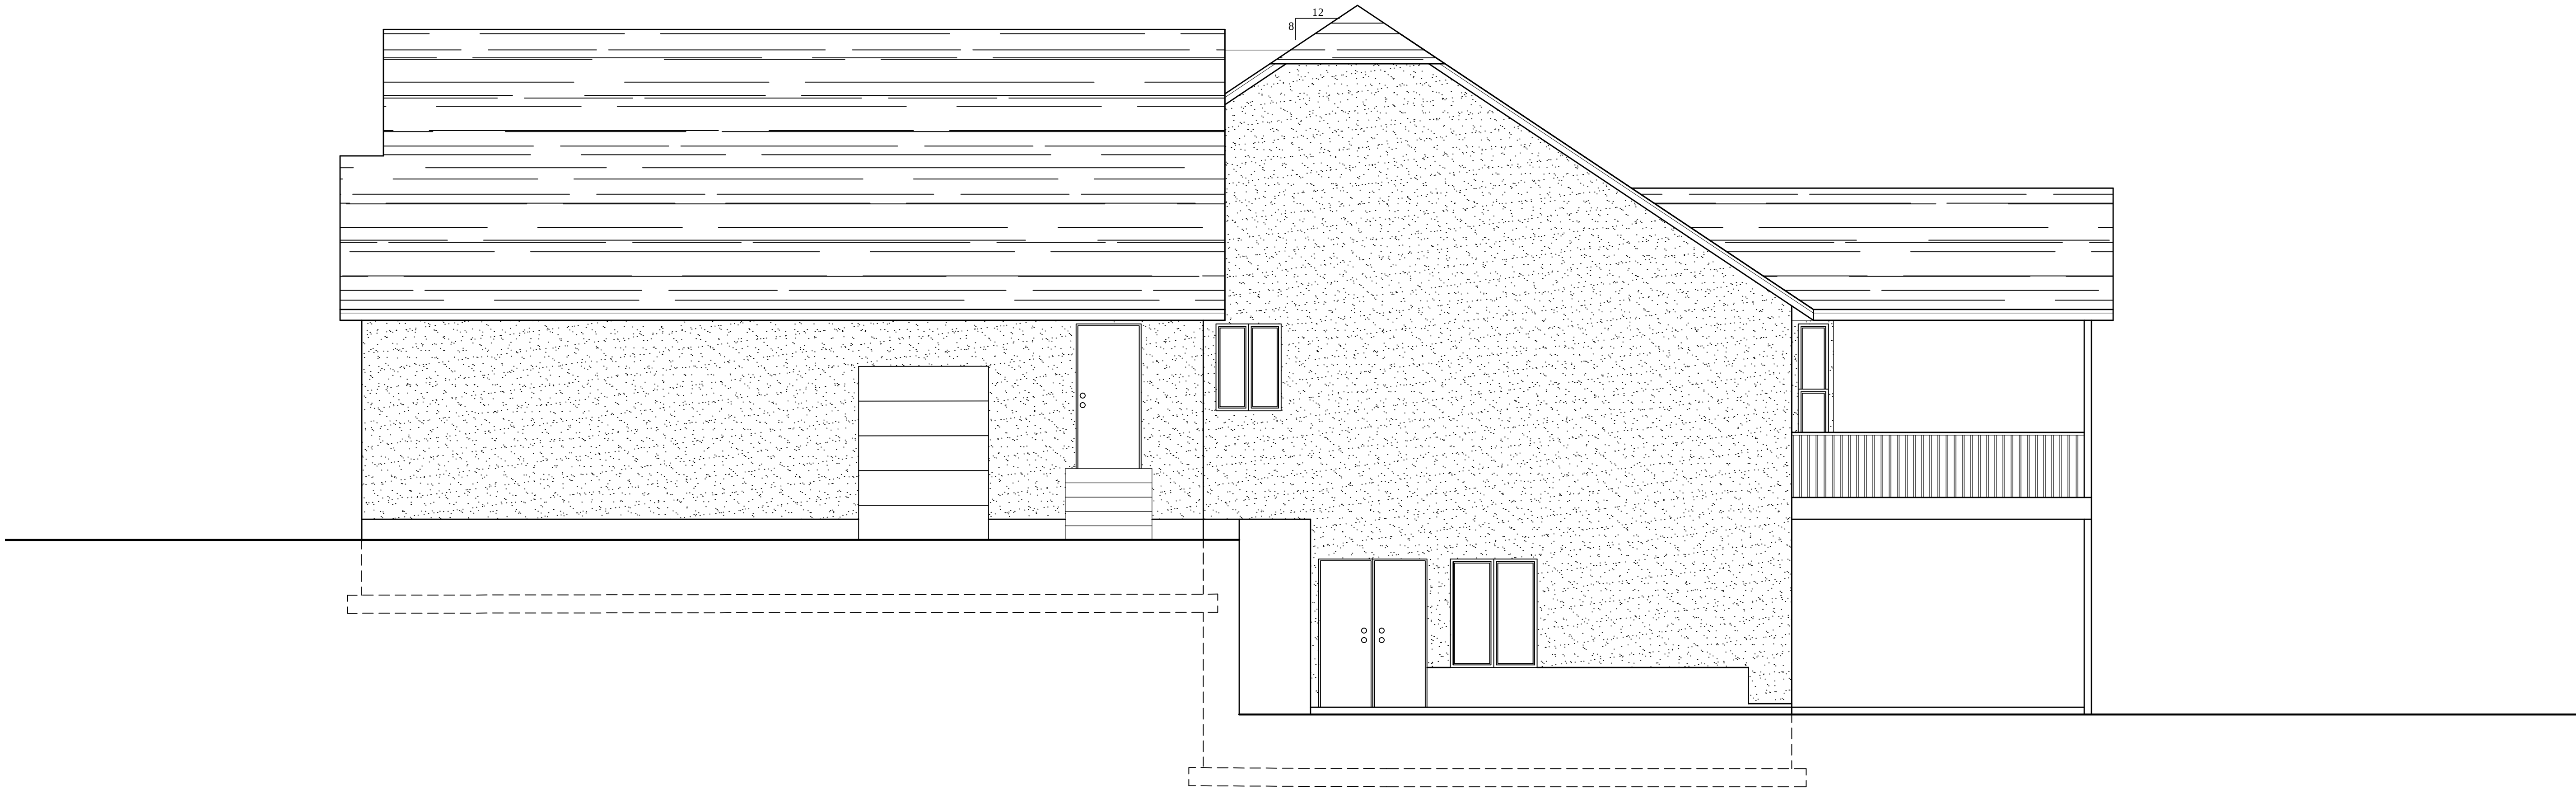

SIDE ELEVATION

SCALE: 1/4" = 1'-0"

ENGINEER SEAL

REVISIONS

SQUIRE RESIDENCE

EAGLE MOUNTAIN, UTAH

BUILDING ELEVATIONS

A-4