


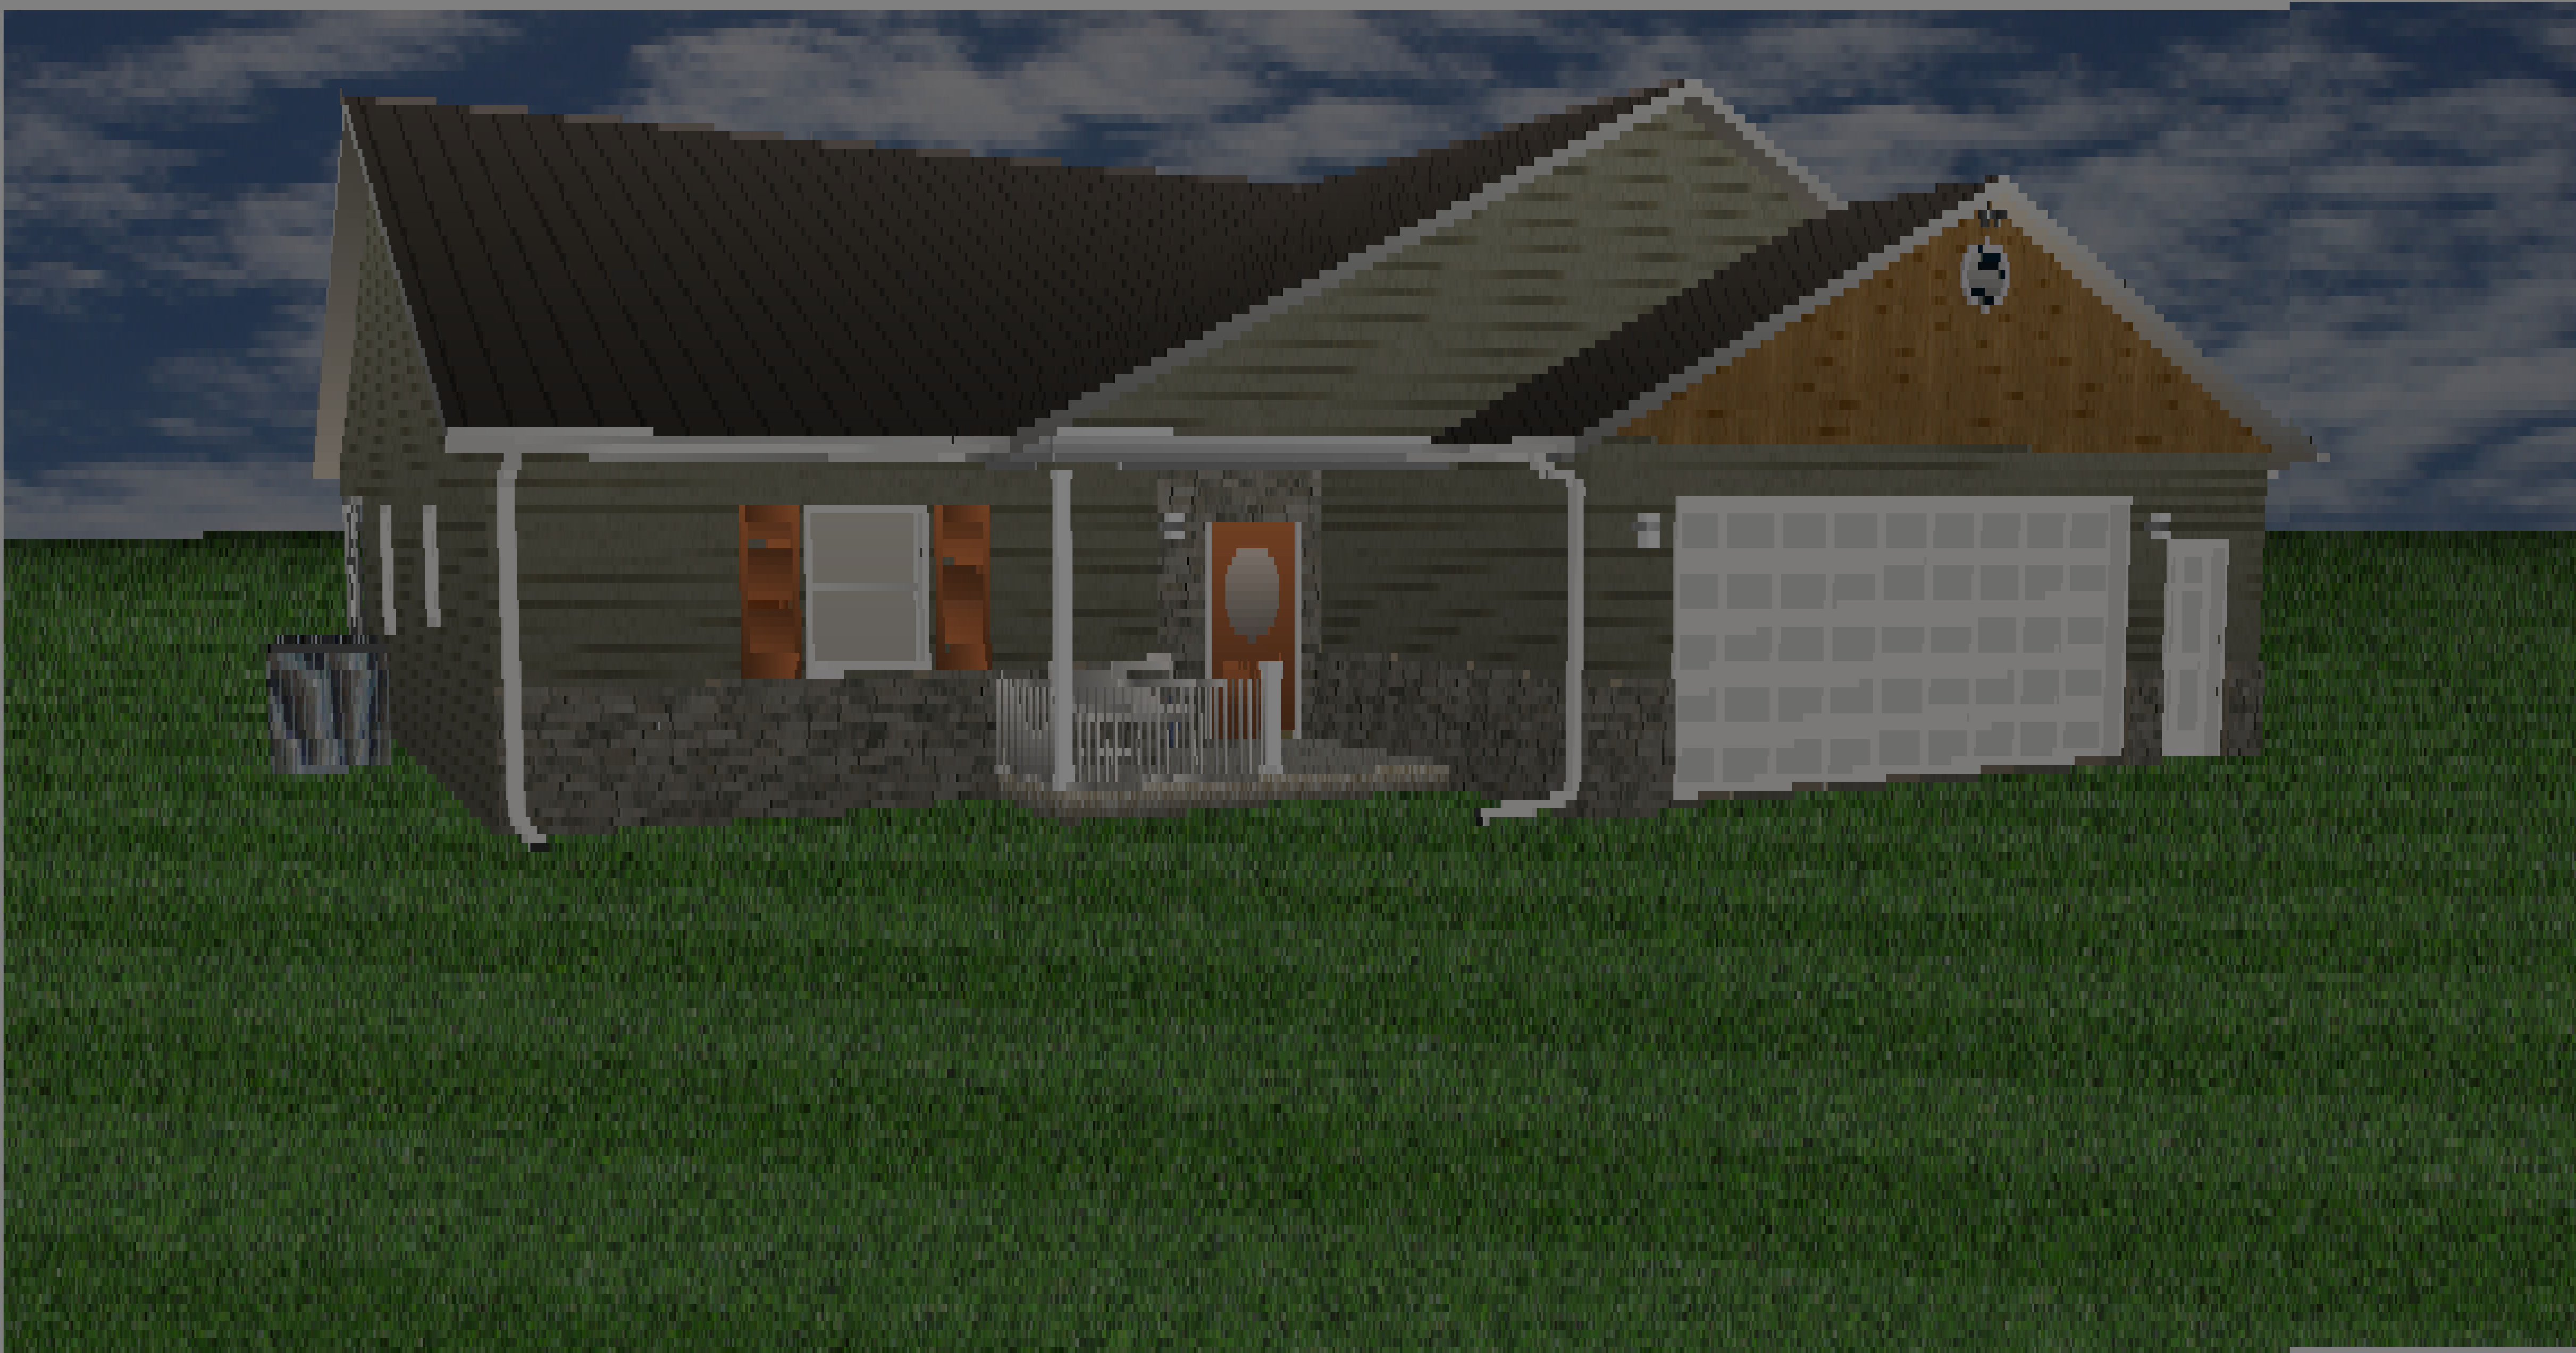

SHEET INDEX

- No: SHEET NAME
- 1 COVER SHEET
 - 2 FLOOR PLAN
 - 3 ELEVATION VIEWS
 - 4 ROOF PLAN
 - 5 SITE PLAN
 - 6 LANDSCAPING
 - 7 FOOTING & FOUNDATION
 - 8 CONSTRUCTION DETAILS

Do Not Scale Drawing

Ranch House for 1652 Allen Road- Kimball, MI

Customer Name: Jeff & Gayle O'Donnell

Drawing Name: Cover- Perspective

Drwn By: JJO'D Scale: No of Pgs: Pg No: 1

DATE:	By:	REVISION #	DATE:	By:	REVISION #
-------	-----	------------	-------	-----	------------