


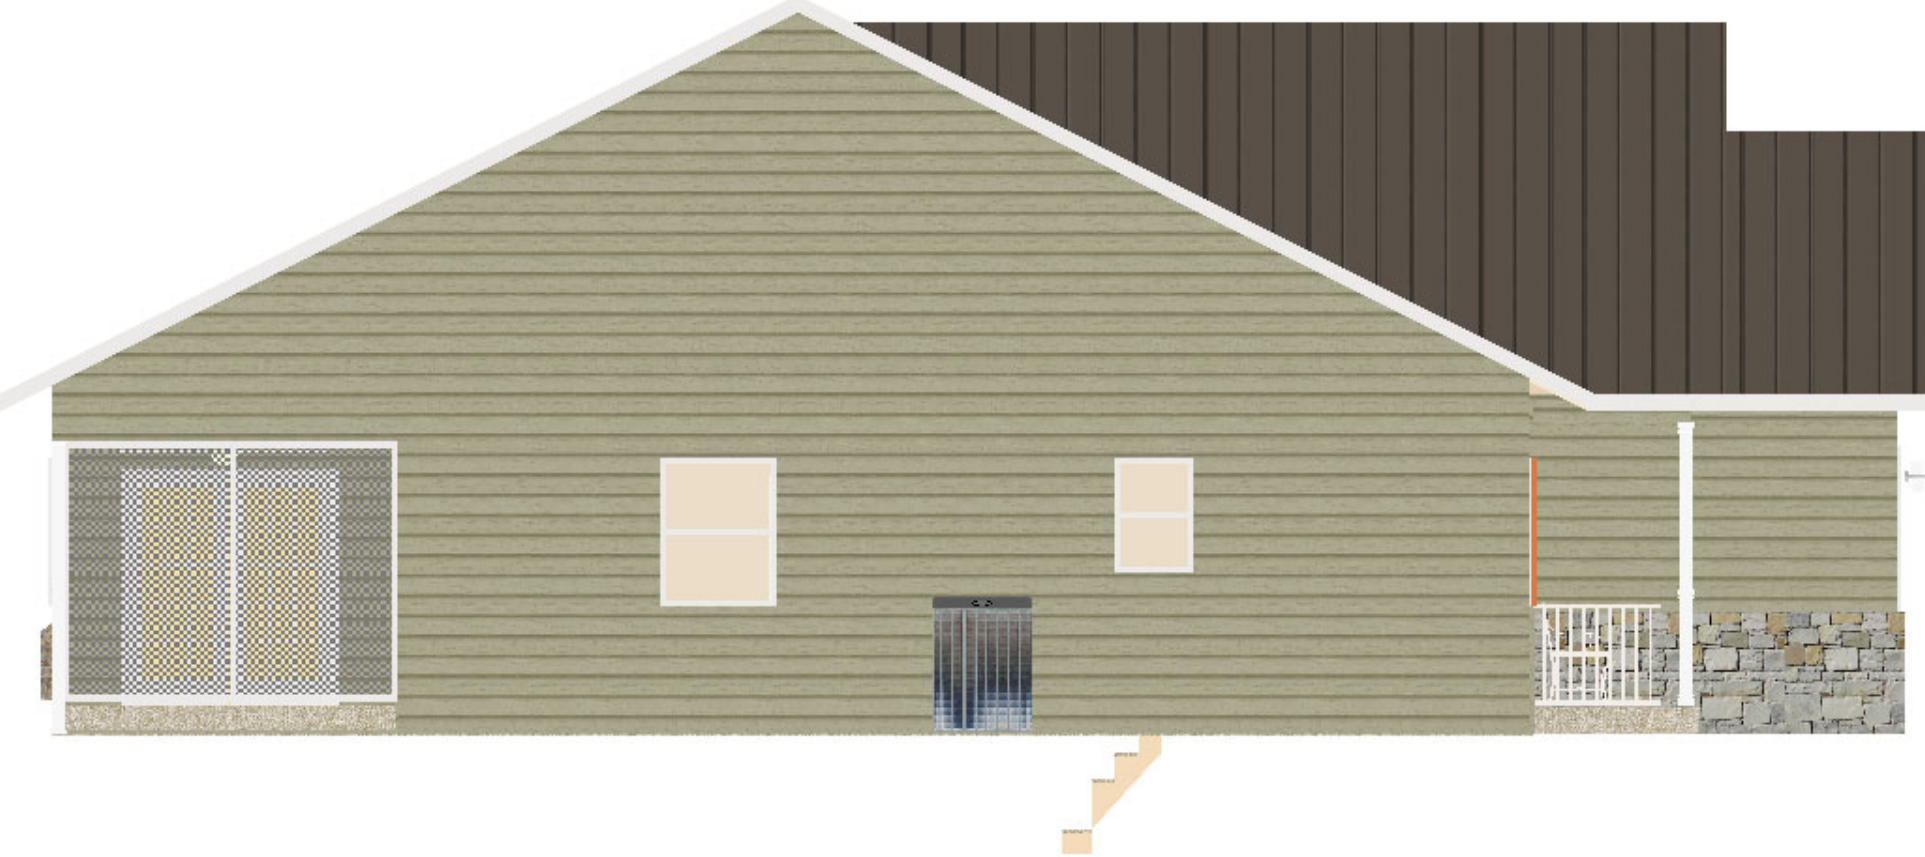


South (Right) Elevation



East (Back) Elevation



North (Left) Elevation

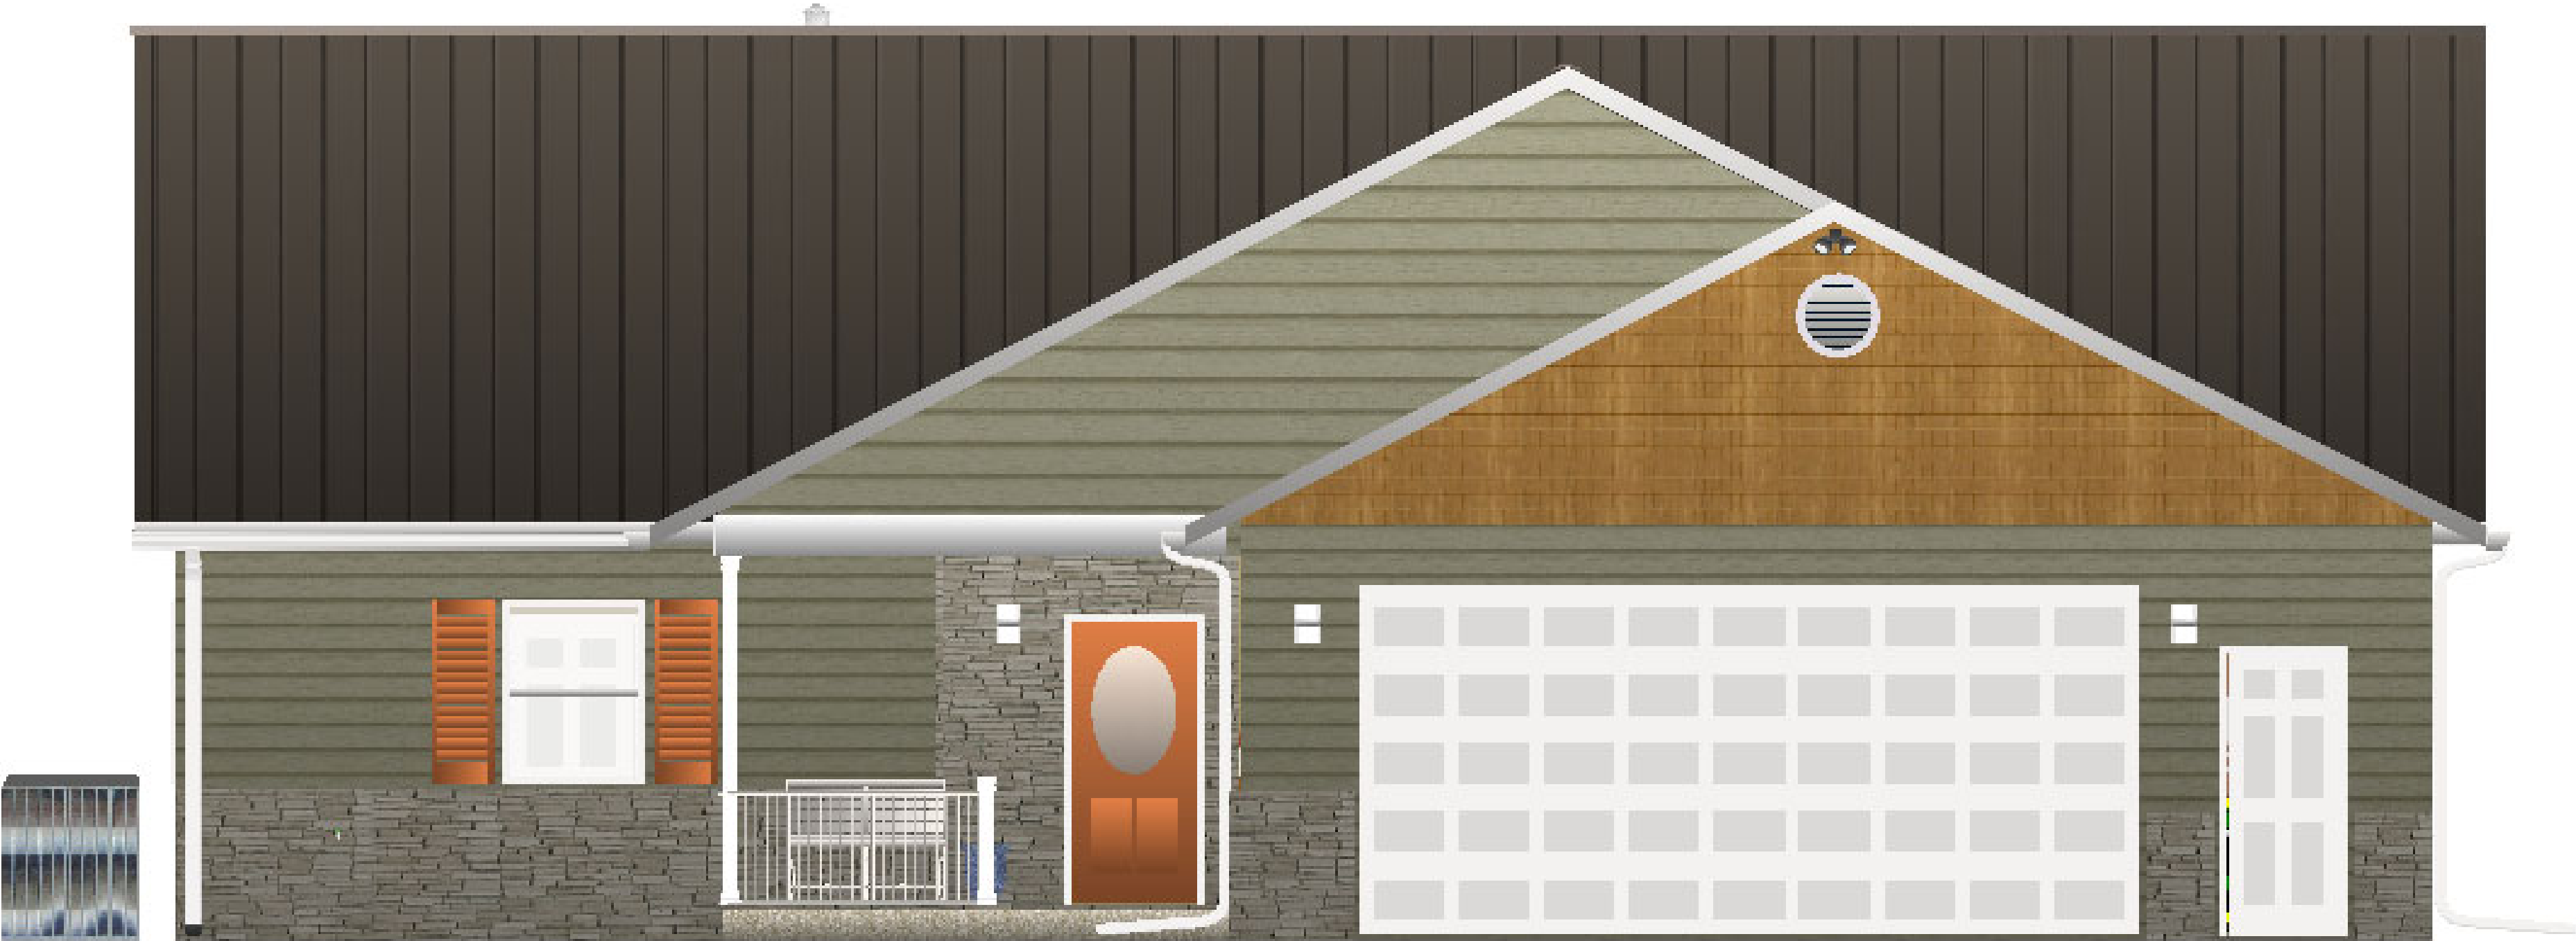

West (Front) Elevation

SHEET INDEX	
No.	SHEET NAME
1	COVER SHEET
2	FLOOR PLAN
3	ELEVATION VIEWS
4	ROOF PLAN
5	SITE PLAN
6	LANDSCAPING
7	FOOTING & FOUNDATION

DATE:	By:	REVISION #	DATE:	By:	REVISION #

Do Not Scale Drawing			
Ranch House for 1652 Allen Road- Kimball, MI			
Customer Name: Jeff & Gayle O'Donnell			
Drawing Name: Elevations			
Drwn By: JJO'D	Scale: 1/4" = 1'-0"	No of Pgs:	Pg No: 3