



 

REVISIONS

SQUIRE RESIDENCE
Lot # 112, 9947 ELKHORN ROAD
EAGLE MOUNTAIN
BASEMENT LAYOUT

TOT. SQ. FT. INCL. CELLAR 1896 SQ. FT.
1860 SQ. FT. HEATED - BASEMENT
36 SQ. FT. UNHEATED - CELLAR
1638 SQ. FT. FINISHED AREA
258 SQ. FT. UNFINISHED AREA

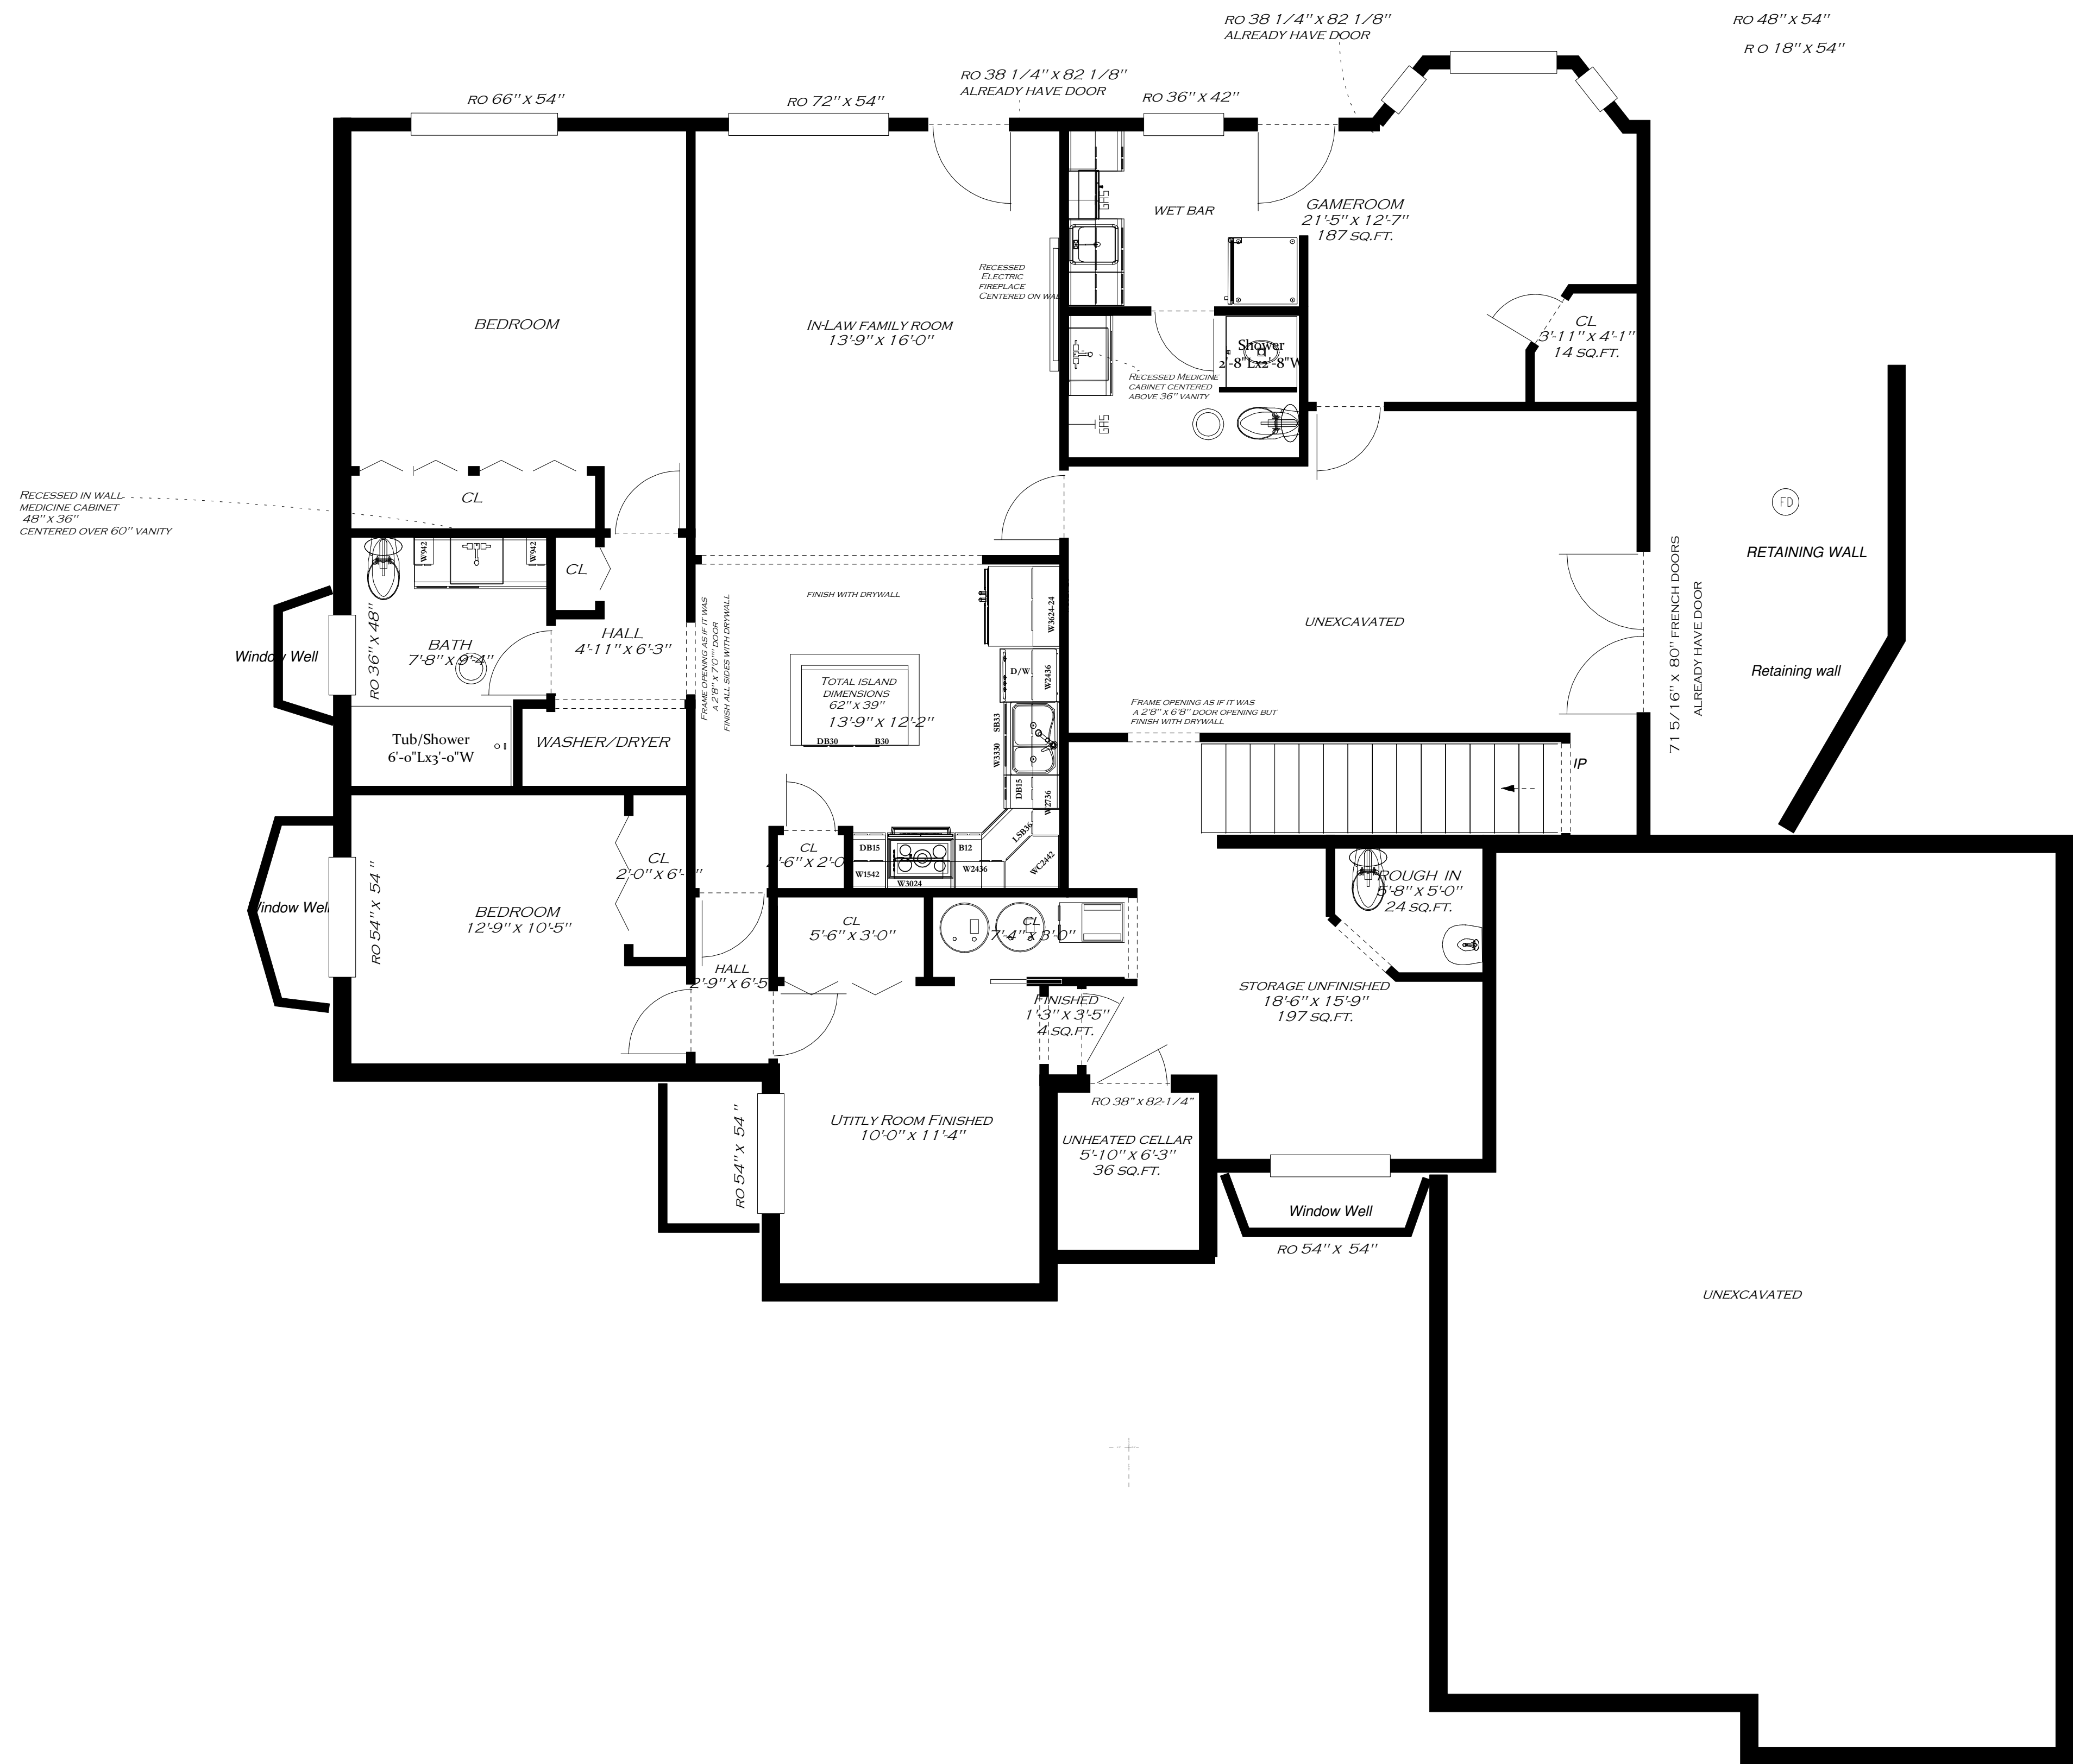