



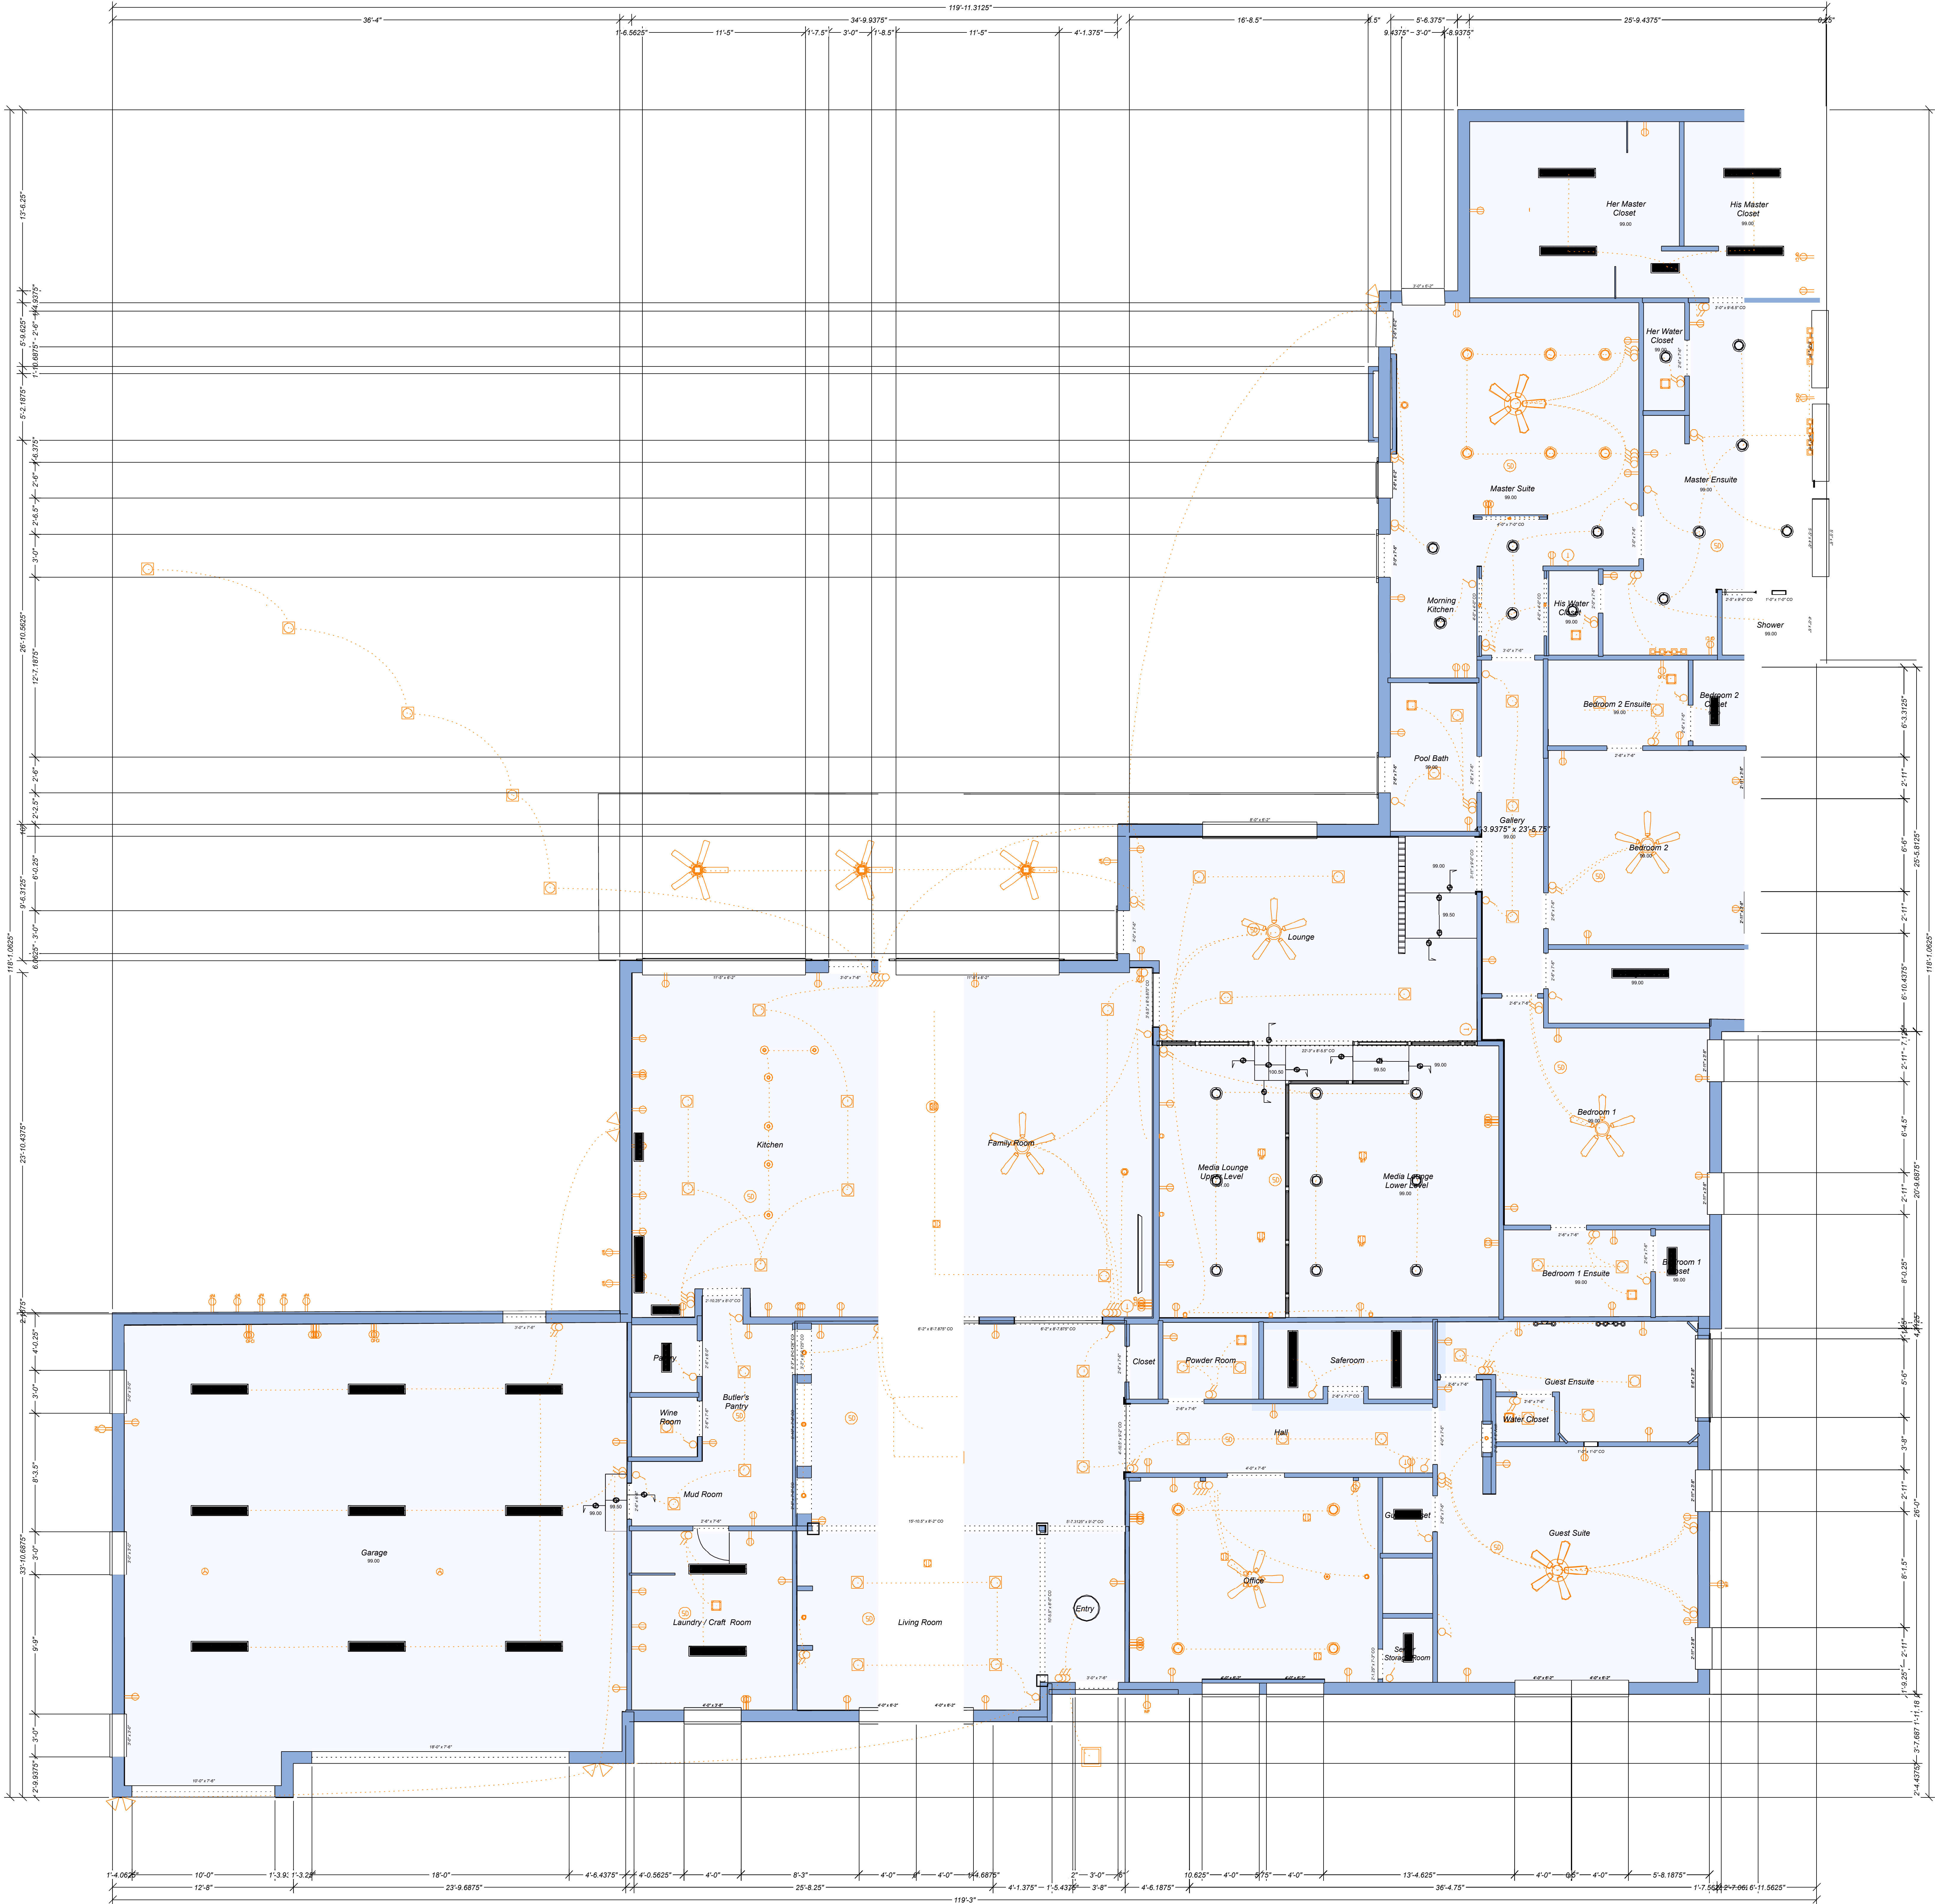

ROOM ELEVATION = 100.00 UNLESS NOTED OTHERWISE

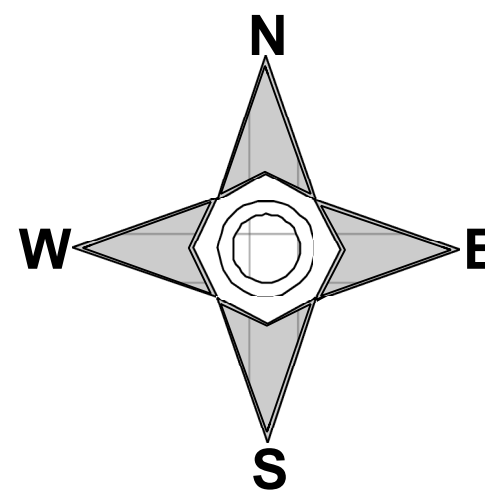

Signature:	Revision Note:	Date:	Rev.:	Firm Name and Address:	Project Name:	Project Address:			
					WILDWOOD	1409 Wildwood Circle, Garland, Texas 75042			
					Title:	Checked by:	Signature:	Date:	General Note:
					DIMENSION CONTROL				
					Designed by:	Approved by:	Signature:	Date:	Sheet:
					DJM				
					Owner:	Punch Drawing:		Scale:	E1.00
					CCSDM PROPERTY, LLC			1" = 4'	